



**1 EAST ELEVATION**  
SCALE: 3/32"=1'-0"

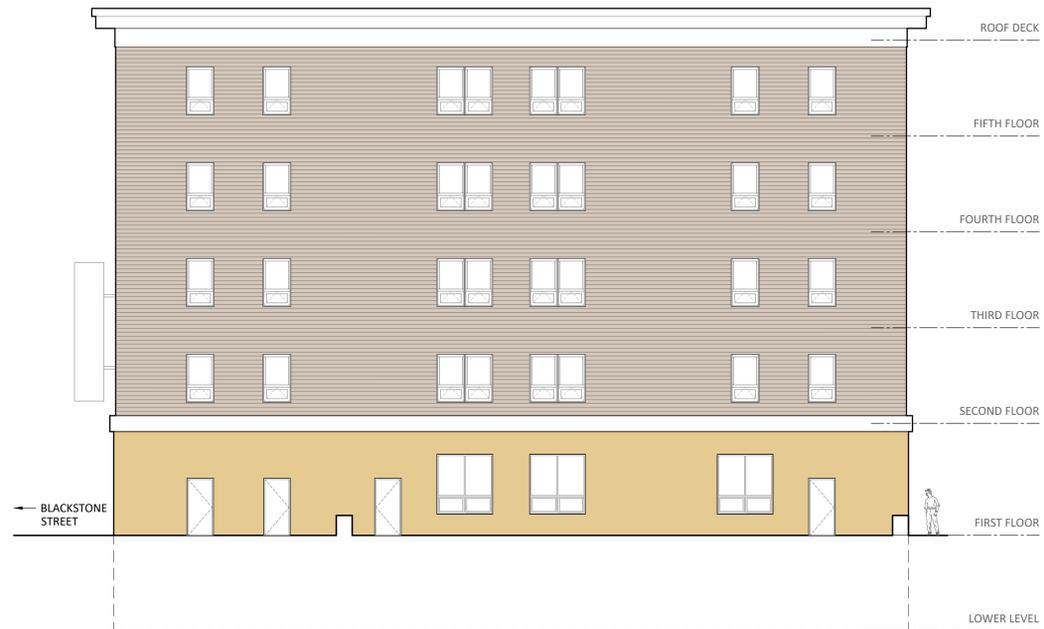

**2 NORTH ELEVATION**  
SCALE: 3/32"=1'-0"



**3 WEST ELEVATION**  
SCALE: 3/32"=1'-0"

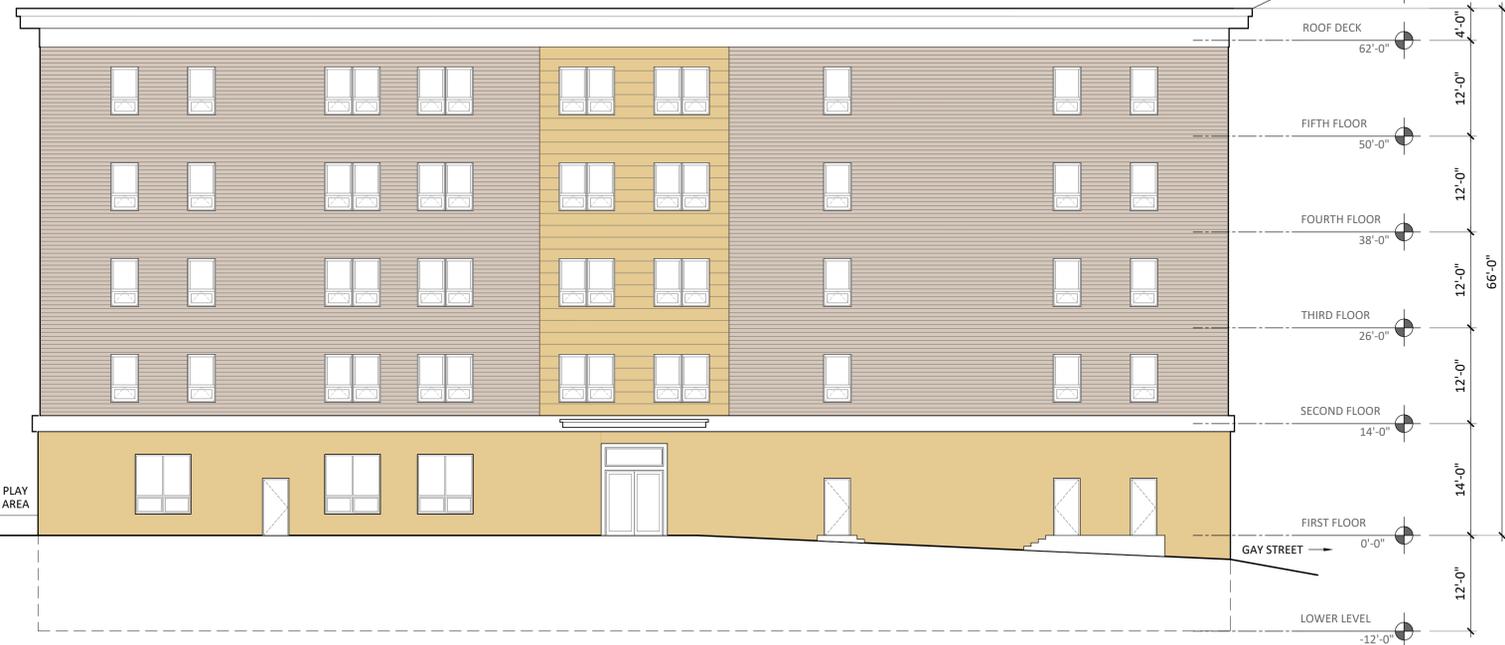

**4 SOUTH ELEVATION**  
SCALE: 3/32"=1'-0"

**ACHIEVEMENT FIRST**  
220 BLACKSTONE ST  
PROVIDENCE, RI 02905

MARATHON DEVELOPMENT  
500 HARRISON AVE, 4R-B  
BOSTON, MA 02118

NO	DATE	DESCRIPTION

© COPYRIGHT 2025  
BRANCH ARCHITECTS, LLC  
UNAUTHORIZED USE IS PROHIBITED.

DATE: 02/05/25

DRAWN BY: KG


JOB NO: 2418

FILE: -

EXTERIOR ELEVATIONS

**A300**

SD PROGRESS

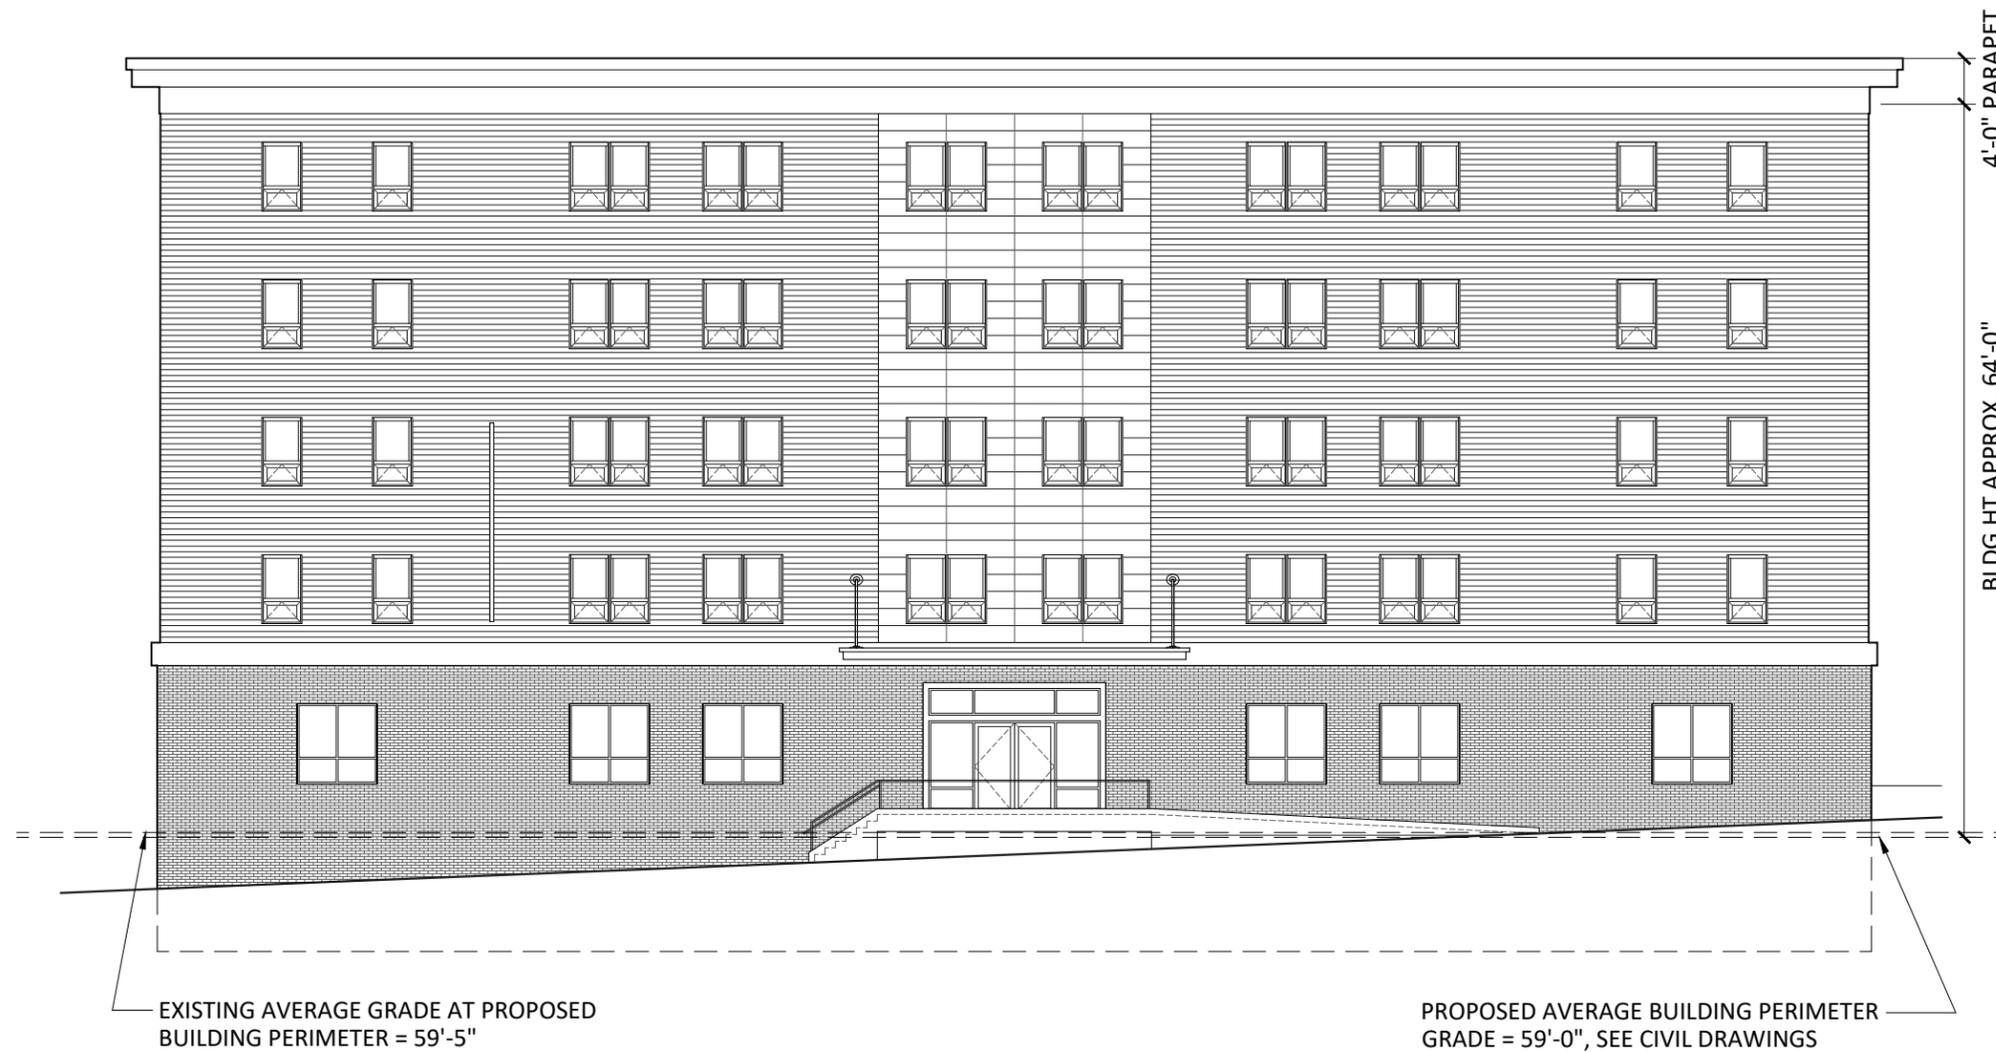

**1** NORTH ELEVATION - BUILDING HEIGHT DIAGRAM  
 SCALE: 1/16" = 1'-0"

**BRANCH**  
 ARCHITECTS

110 KING PHILIP ROAD UNIT #2  
 EAST PROVIDENCE, RI 02916

T 401 712-2881  
 www.brancharch.com

NOTE: AVERAGE EXISTING AND PROPOSED GRADES WERE CALCULATED USING 10 GRADE POINTS AT APPROXIMATELY EVERY 50 FEET AROUND EXISTING AND PROPOSED BUILDING PERIMETER.

**MARATHON DEVELOPMENT**  
 500 HARRISON AVE, 4R-B, BOSTON, MA 02118

SCALE:

FILE:

DRAWN:

JOB NO.: 2418



©COPYRIGHT 2025 BRANCH ARCHITECTS, LLC UNAUTHORIZED USE IS PROHIBITED.

**ACHIEVEMENT FIRST**  
 220 BLACKSTONE ST, PROVIDENCE, RI 02905

ISSUED FOR: CPC

DATE ISSUED: 2/11/25

REVISION DATE:

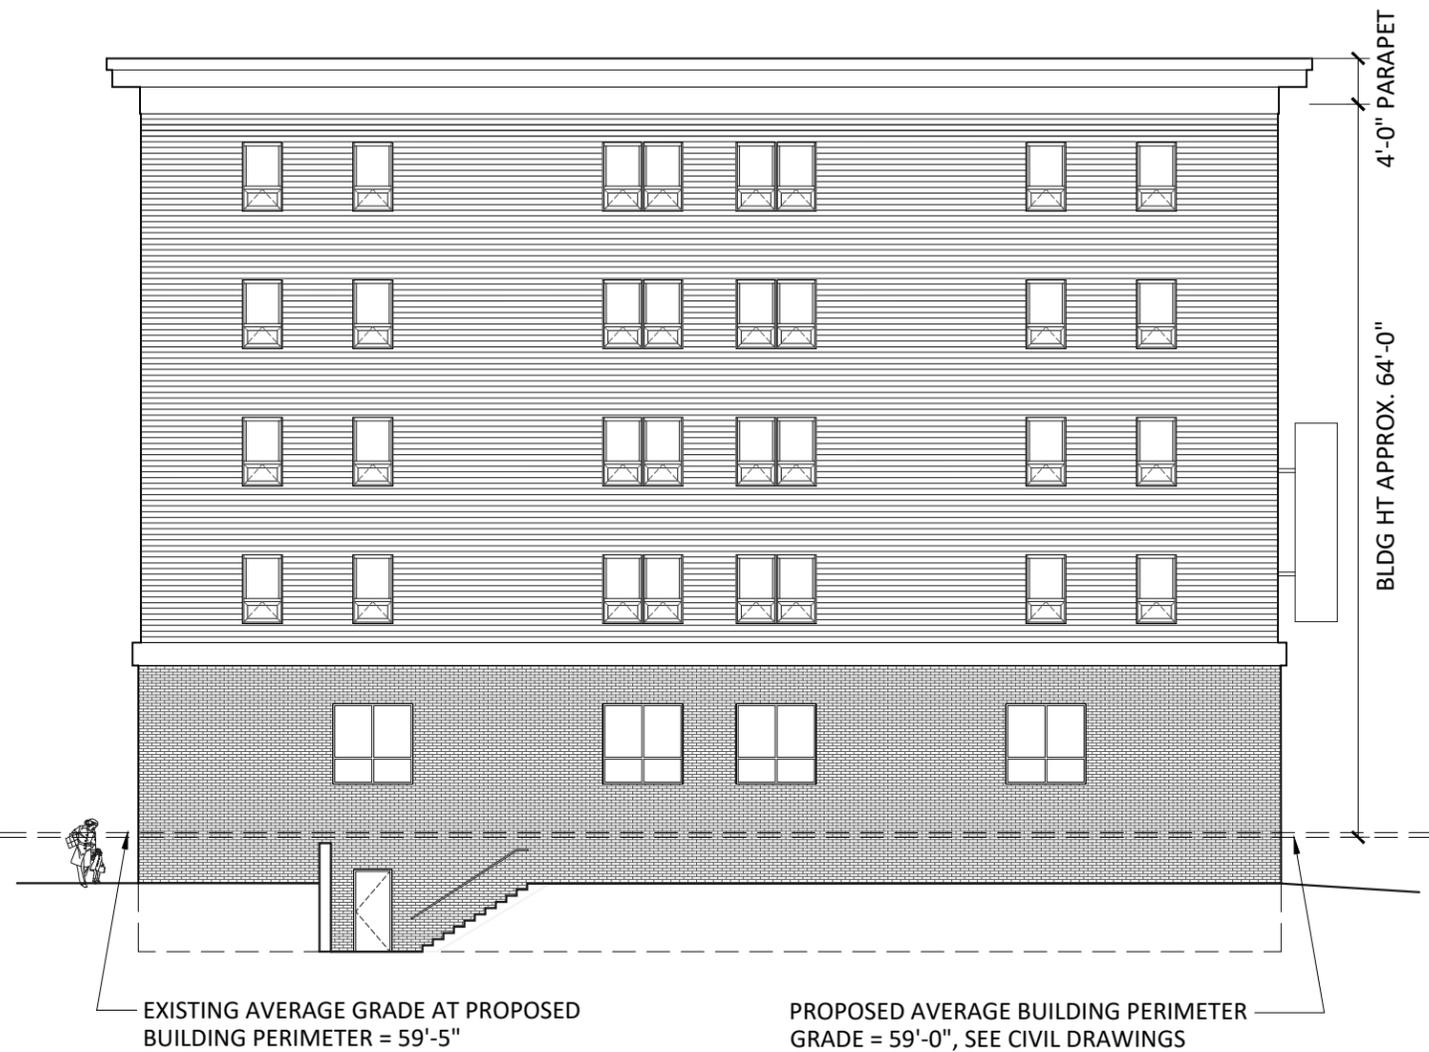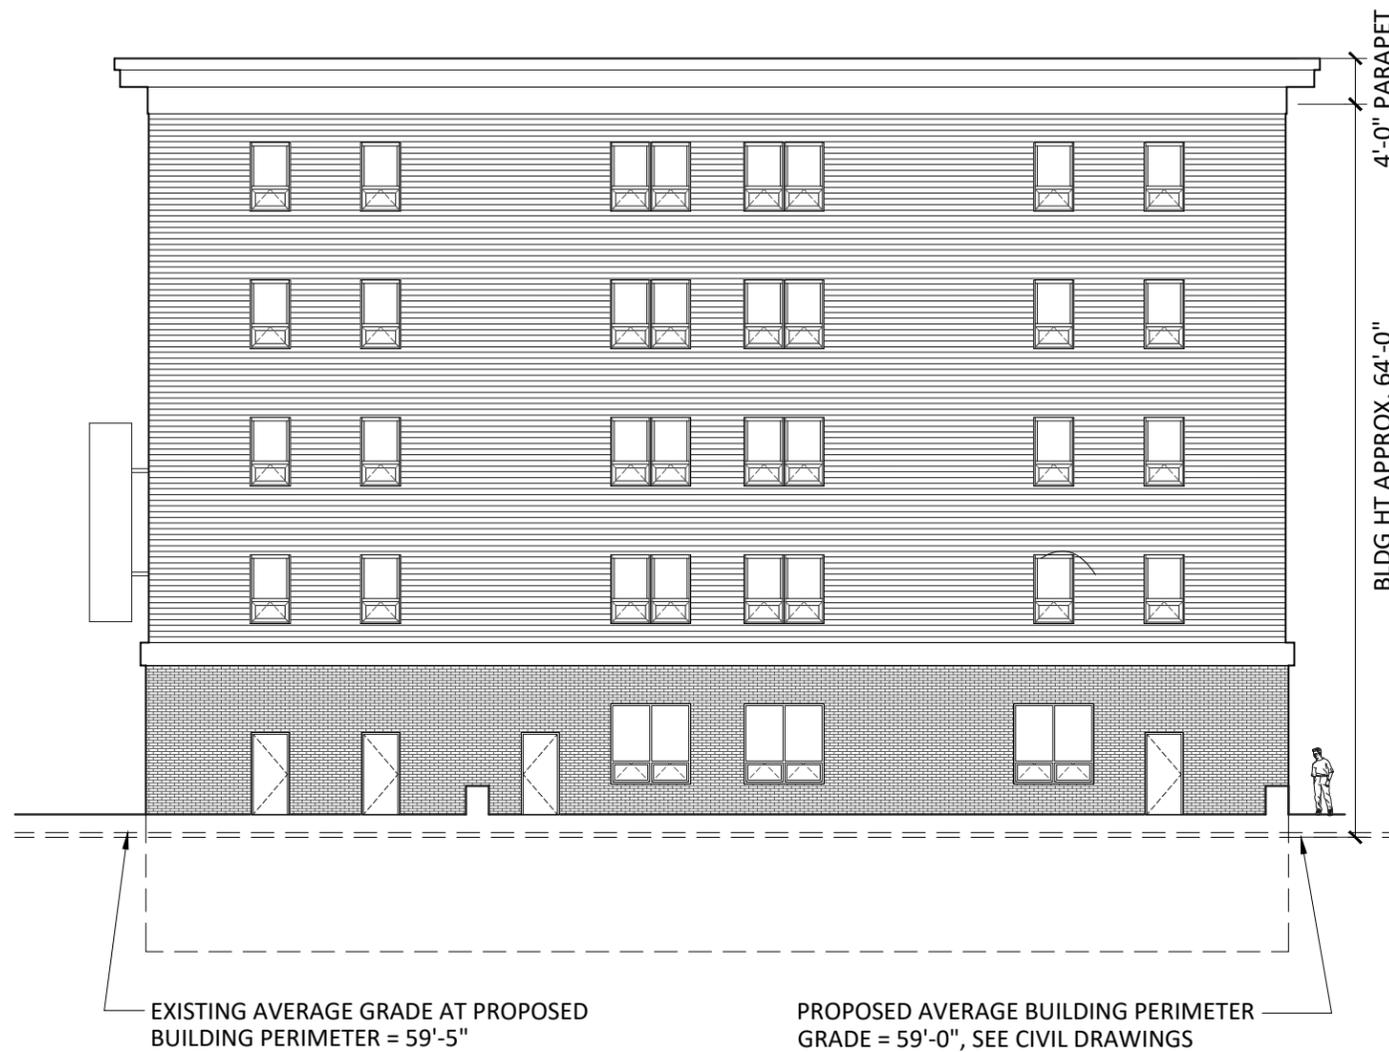

**2 EAST ELEVATION - BUILDING HEIGHT DIAGRAM**  
SCALE: 1/16" = 1'-0"

**3 WEST ELEVATION - BUILDING HEIGHT DIAGRAM**  
SCALE: 1/16" = 1'-0"

**BRANCH**  
ARCHITECTS

110 KING PHILIP ROAD UNIT #2  
EAST PROVIDENCE, RI 02916

T 401 712-2881  
www.brancharch.com

NOTE: AVERAGE EXISTING AND PROPOSED GRADES WERE CALCULATED USING 10 GRADE POINTS AT APPROXIMATELY EVERY 50 FEET AROUND EXISTING AND PROPOSED BUILDING PERIMETER.

**MARATHON DEVELOPMENT**  
500 HARRISON AVE, 4R-B, BOSTON, MA 02118

SCALE: \_\_\_\_\_

FILE: \_\_\_\_\_

DRAWN: \_\_\_\_\_

JOB NO.: 2418


© COPYRIGHT 2025 BRANCH ARCHITECTS, LLC UNAUTHORIZED USE IS PROHIBITED.

**ACHIEVEMENT FIRST**  
220 BLACKSTONE ST, PROVIDENCE, RI 02905

ISSUED FOR: CPC

DATE ISSUED: 2/11/25

REVISION DATE: \_\_\_\_\_

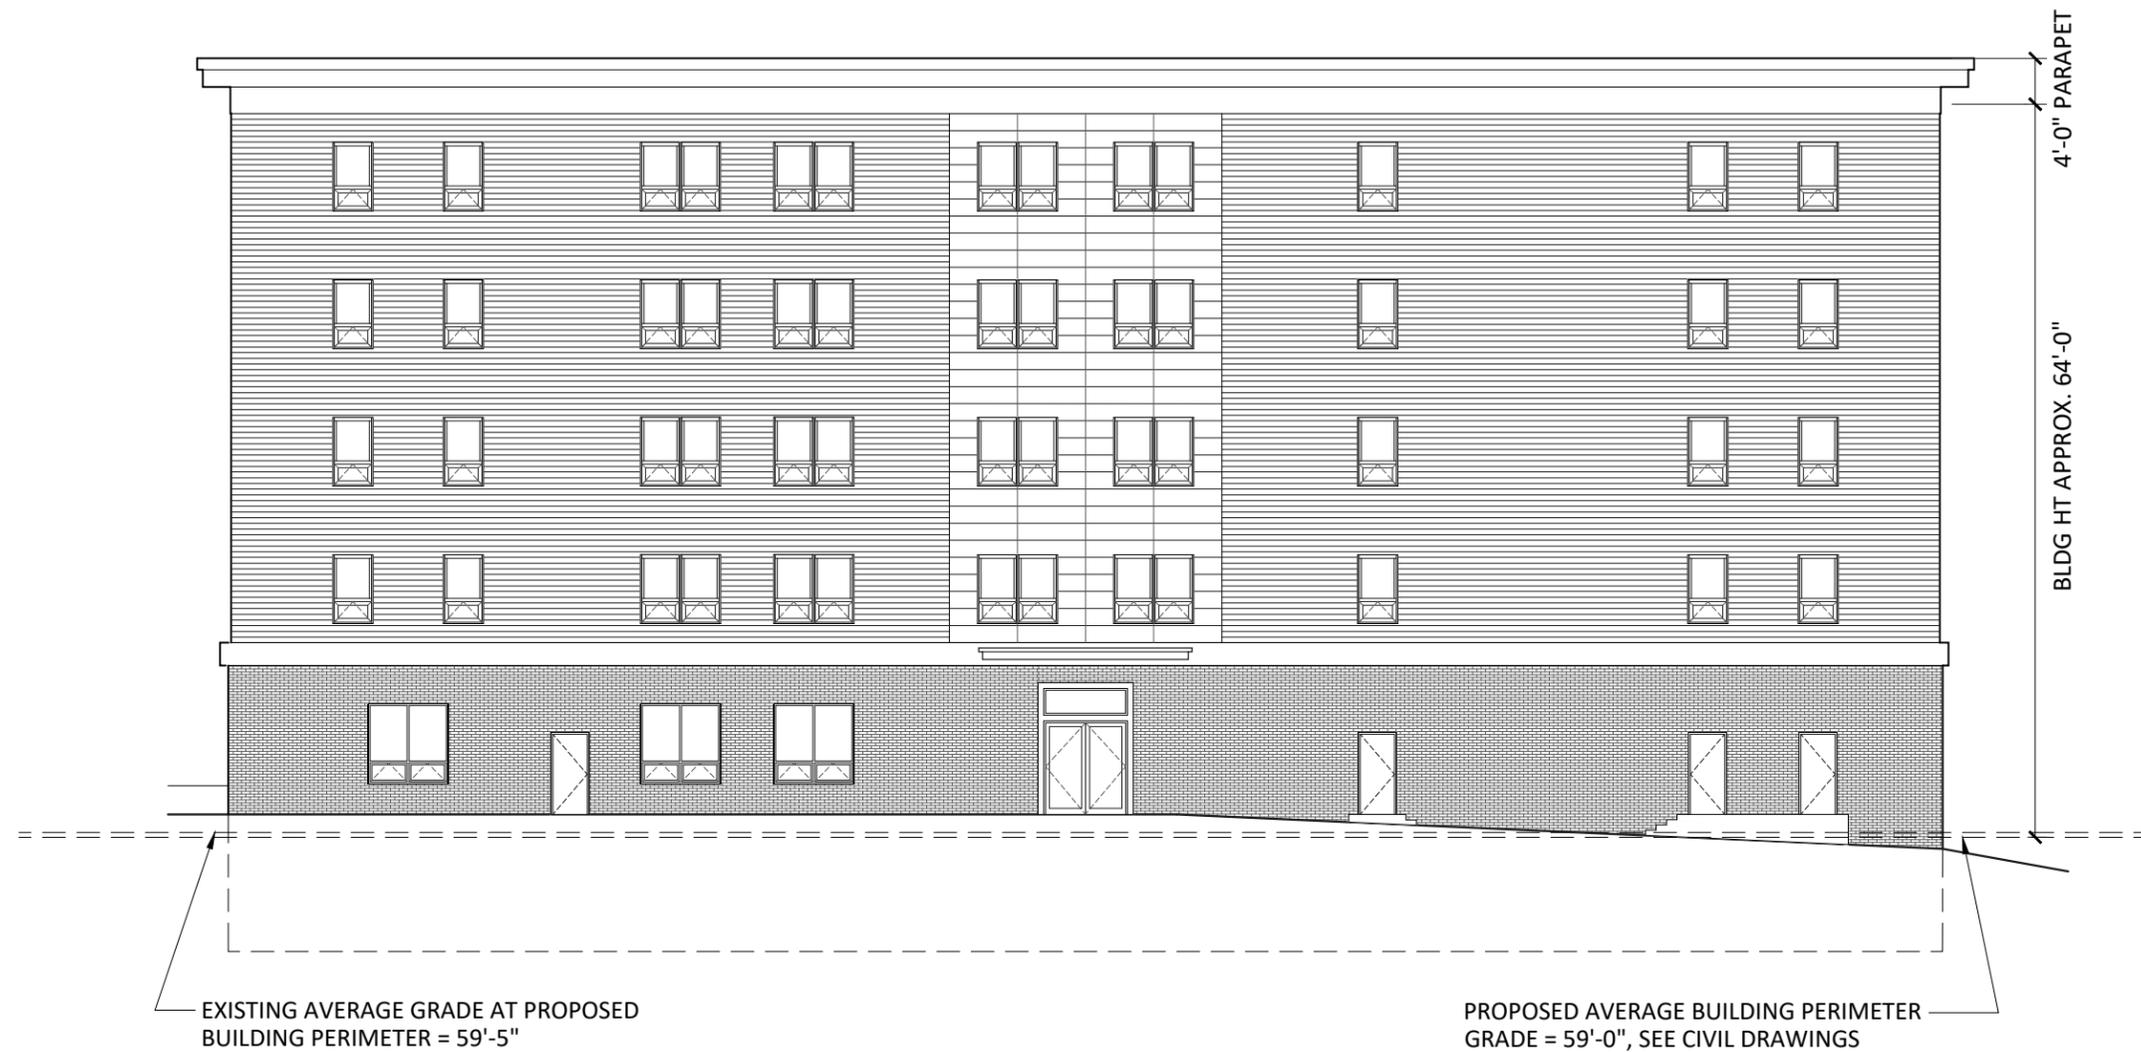

**4 SOUTH ELEVATION - BUILDING HEIGHT DIAGRAM**  
 SCALE: 1/16" = 1'-0"

**BRANCH**  
 ARCHITECTS

110 KING PHILIP ROAD UNIT #2  
 EAST PROVIDENCE, RI 02916

T 401 712-2881  
 www.brancharch.com

NOTE: AVERAGE EXISTING AND PROPOSED GRADES WERE CALCULATED USING 10 GRADE POINTS AT APPROXIMATELY EVERY 50 FEET AROUND EXISTING AND PROPOSED BUILDING PERIMETER.

**MARATHON DEVELOPMENT**  
 500 HARRISON AVE, 4R-B, BOSTON, MA 02118

SCALE: \_\_\_\_\_

FILE: \_\_\_\_\_

DRAWN: \_\_\_\_\_

JOB NO.: 2418

**ACHIEVEMENT FIRST**  
 220 BLACKSTONE ST, PROVIDENCE, RI 02905

ISSUED FOR: CPC

DATE ISSUED: 2/11/25

REVISION DATE: \_\_\_\_\_

© COPYRIGHT 2025 BRANCH ARCHITECTS, LLC UNAUTHORIZED USE IS PROHIBITED.