


E RIVER ST

WATERMAN ST

APPROXIMATE LOCATION OF FUTURE "HENDERSON BRIDGE" REDEVELOPMENT PEDESTRIAN/BIKE PATH

2 PROPOSED GREENSPACE PLAN
SCALE: 1/16" = 1'-0"

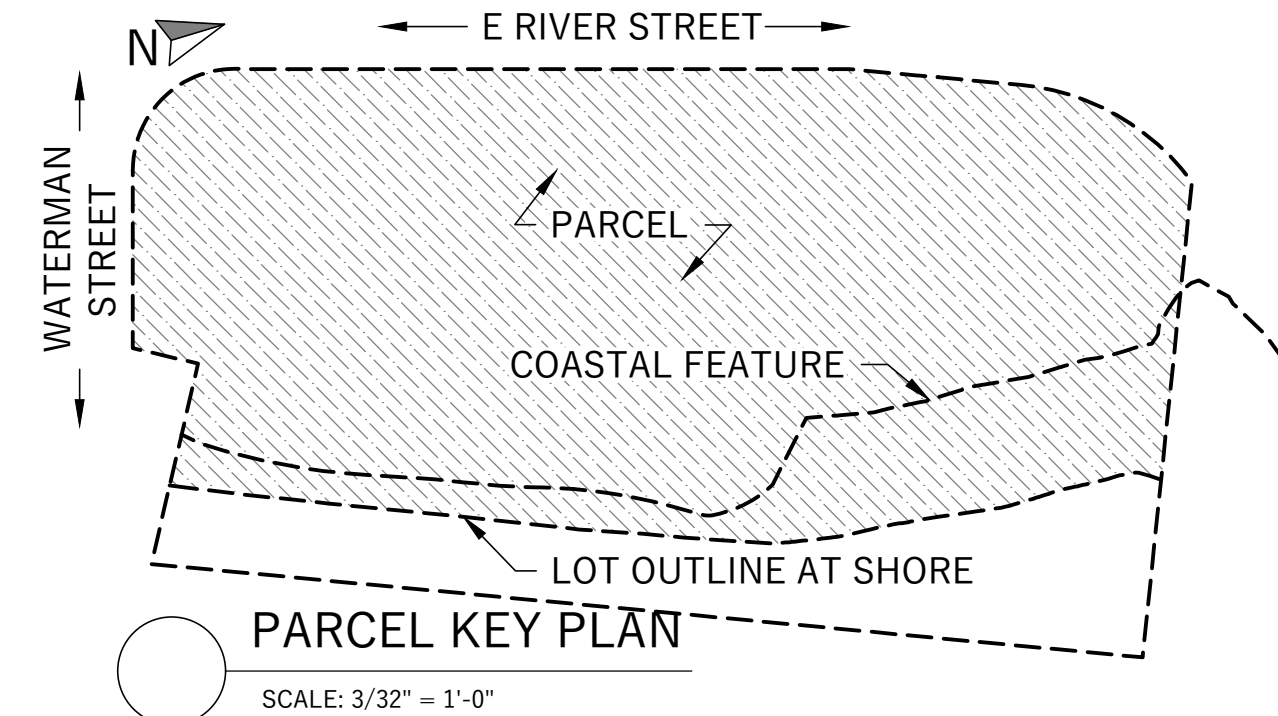

PARCEL KEY PLAN
SCALE: 3/32" = 1'-0"

| GREENSPACE | |
|---------------------------------------|-----------|
| GREEN SPACE (ABOVE COAST FEATURE) | 14,390 SF |
| GREEN SPACE (BELOW COASTAL FEATURE) | 13,727 SF |
| TOTAL LOT: | 88,784 SF |
| GREEN SPACE (ABOVE CF): | 14,390 SF |
| GREEN SPACE (BELOW CF): | 13,727 SF |
| TOTAL GREEN SPACE: | 28,117 SF |
| GREEN SPACE % (28,117 SF / 88,784 SF) | 31.7% |

| No. | Date | Description |
|-----|------|-------------|
| | | |
| | | |
| | | |
| | | |
| | | |
| | | |
| | | |
| | | |
| | | |
| | | |

Project Name:
EAST RIVER STREET DEVELOPMENT
27 EAST RIVER STREET, PROVIDENCE, RI 02906

Sheet Name:
PROPOSED GREENSPACE PLAN

Stamp:

Copyright ©2024

Project No.: -

Checked By: KB

Drawn By: KB

Scale: AS NOTED


Date: 08-09-2024

Current Issue: -


Drawing No.

SD1.2

E RIVER ST

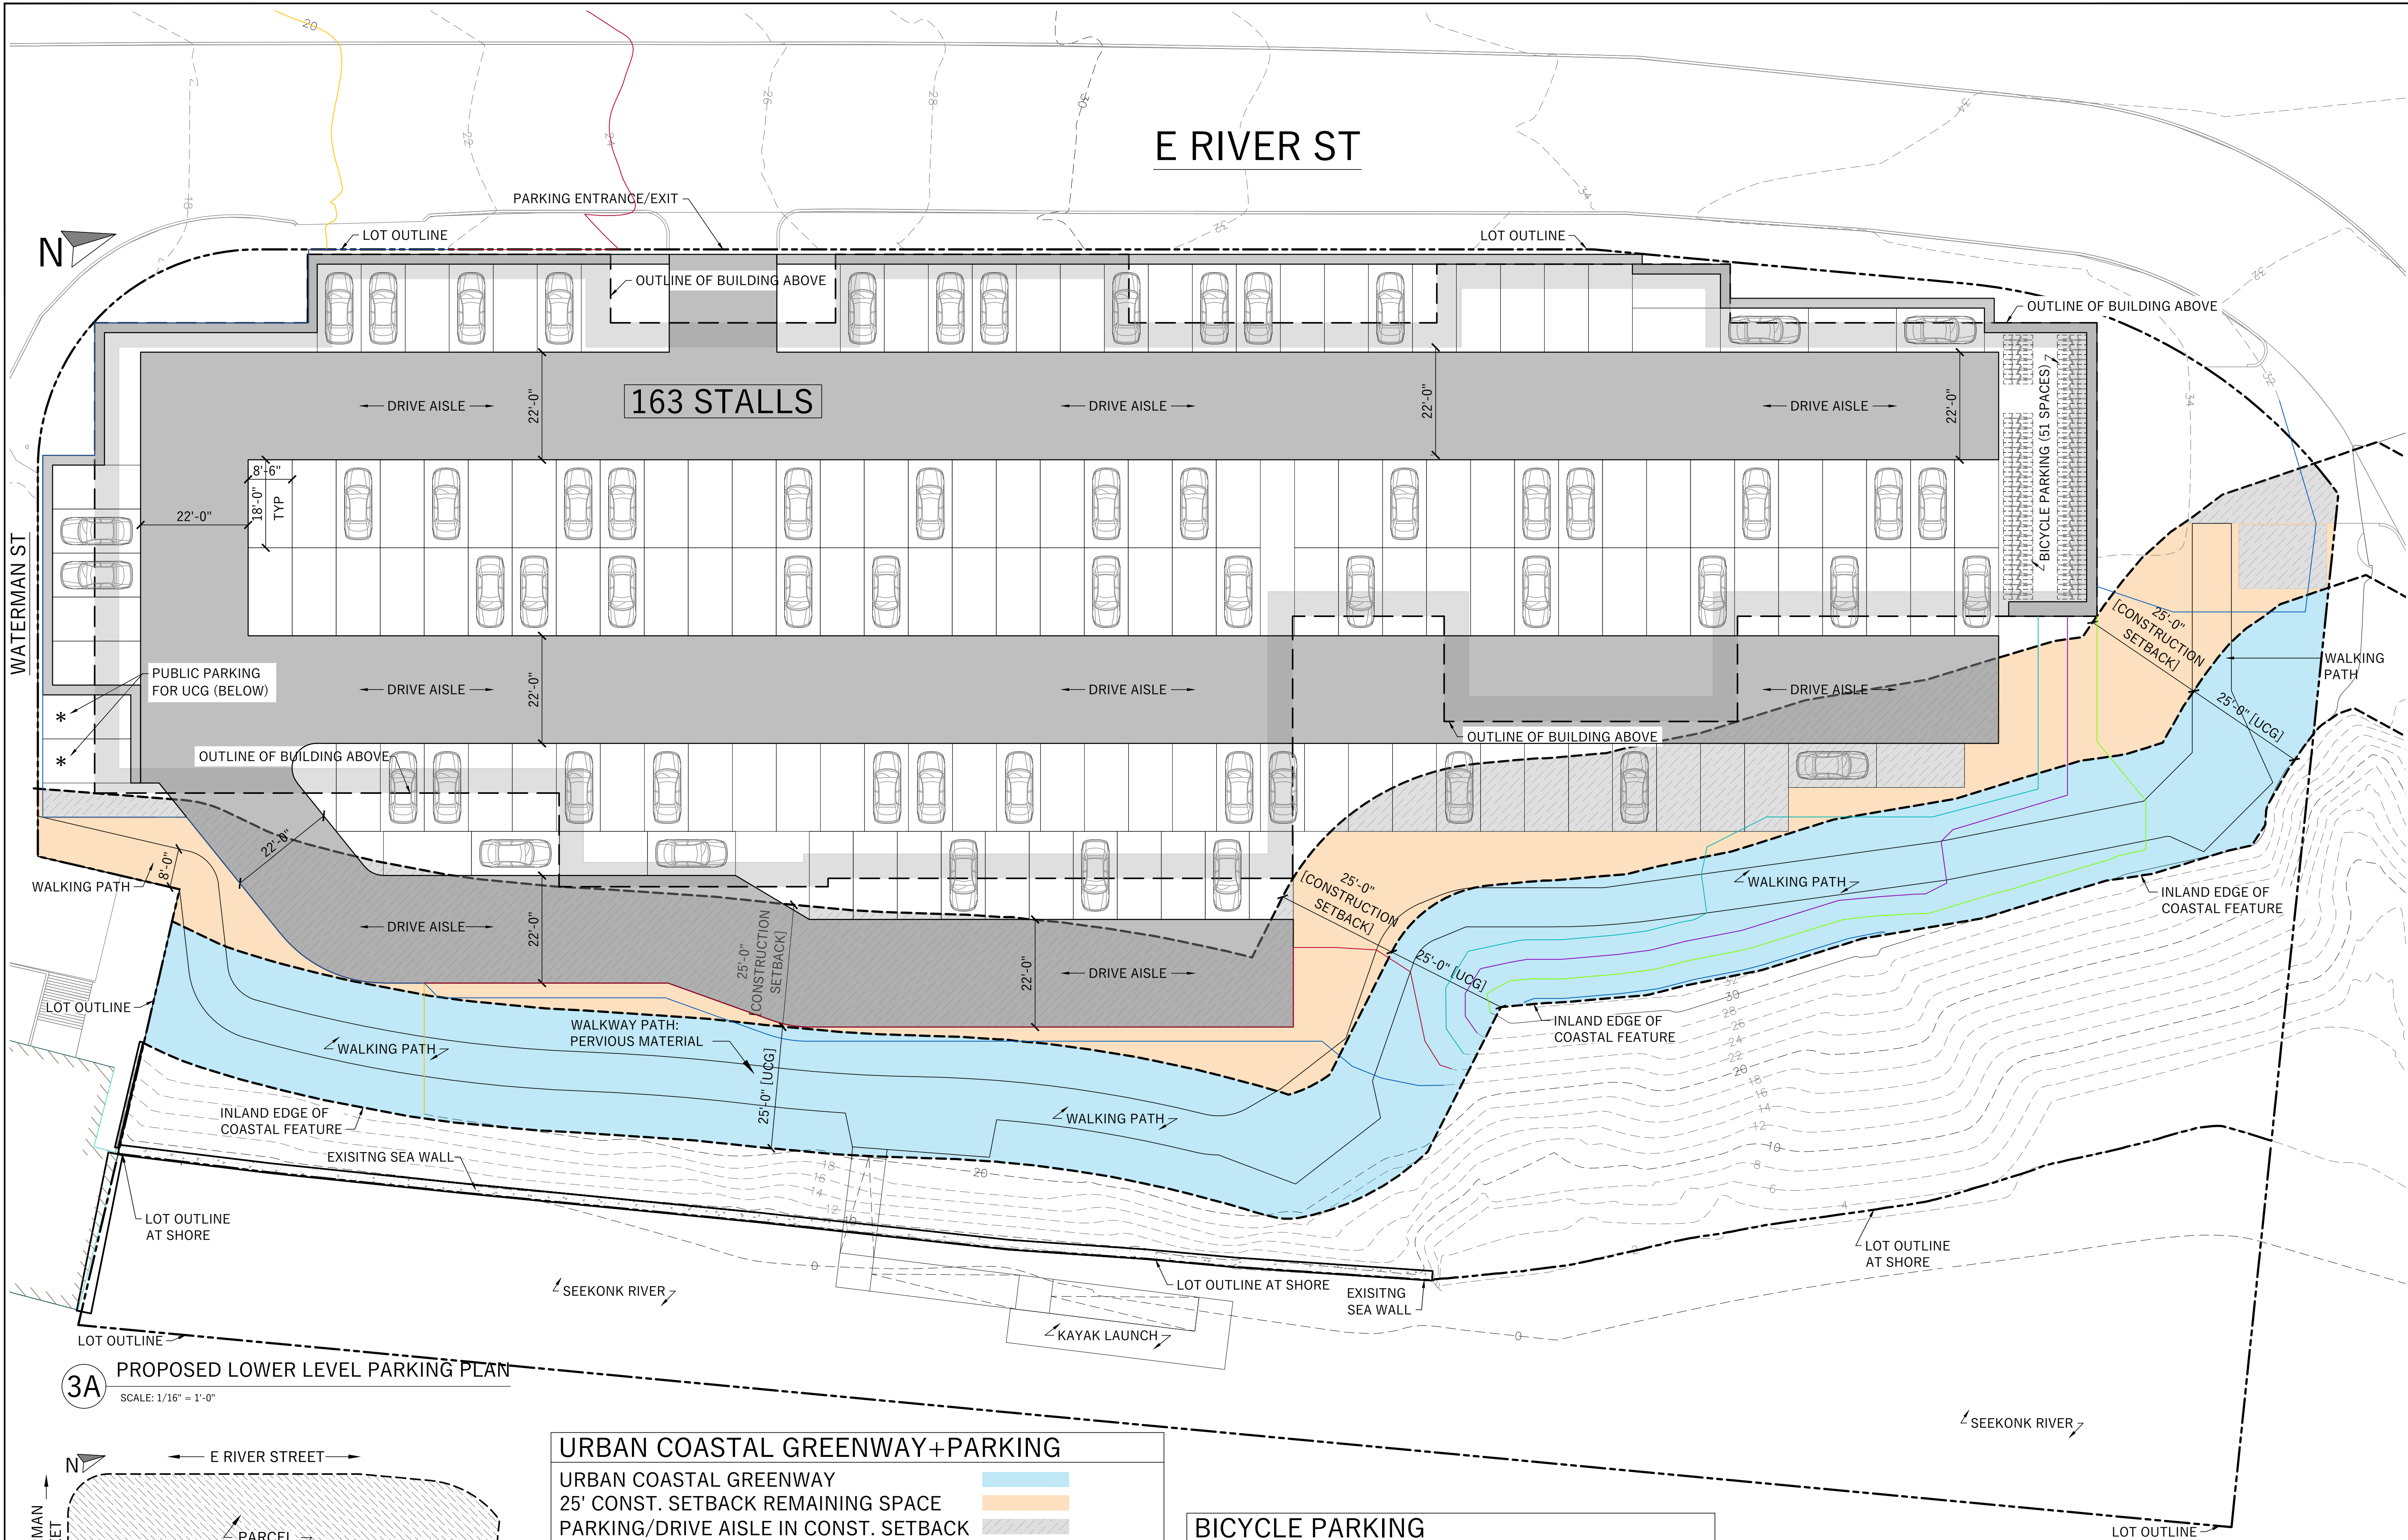

3A PROPOSED LOWER LEVEL PARKING PLAN
SCALE: 1/16" = 1'-0"

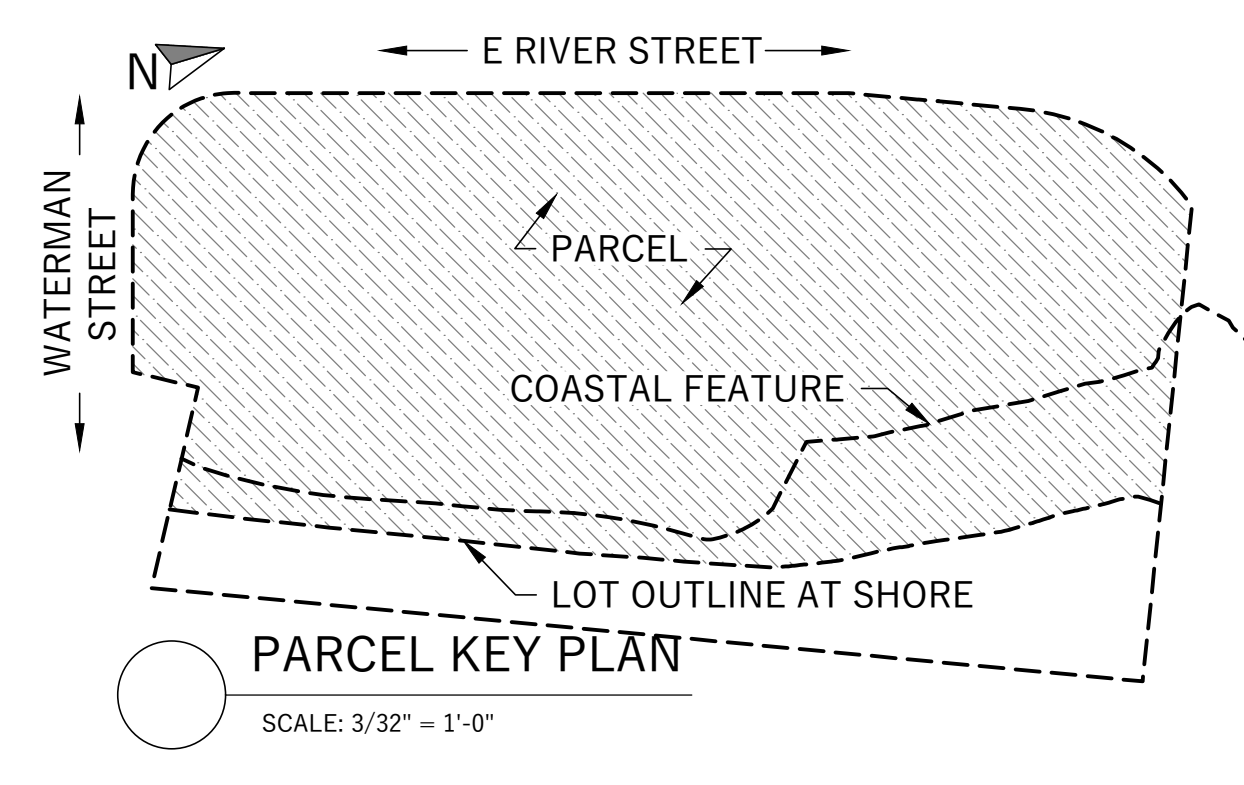

| URBAN COASTAL GREENWAY+PARKING | |
|---------------------------------------|--|
| URBAN COASTAL GREENWAY | |
| 25' CONST. SETBACK REMAINING SPACE | |
| PARKING/DRIVE AISLE IN CONST. SETBACK | |
| 25' CONST. SETBACK TOTAL AREA: | 12,518 SF |
| AREA OF REMAINING SETBACK SPACE: | 4,958 SF |
| AREA OF PROPOSED PARKING: | 7,560 SF |

| VEHICLE PARKING | |
|--|--|
| PARKING COUNT: 163 STALLS + 2 PUBLIC* | |
| (ALL PARKING IS ON LOWER LEVEL) | |
| • 163 STALLS FOR BUILDING (ALL STALLS ARE STANDARD SIZE) | |
| • *2 STALLS FOR PUBLIC FOR UCG (MARKED WITH *) | |





| BICYCLE PARKING | |
|--|--|
| BICYCLE PARKING: 51 PROVIDED (LOWER LEVEL) | |
| TOTAL UNIT COUNT: 326 | |
| 1 BICYCLE PARKING PER 5 UNITS: $326/5 = 66$ | |
| PER RI ZONING 1402.A.4: AFTER THE FIRST 25 REQ. BICYCLE PARKING SPOTS ARE PROVIDED, THE REST OF THE REQ. MAY BE REDUCED BY 50% | |
| $66 - 25 = 41$ | |
| $41/2 = 20.5 = 21$ | |
| 25 + 21 = 46 REQUIRED | |

| Revision Schedule | |
|-------------------|-------------|
| No. | Description |
| | |
| | |
| | |
| | |
| | |
| | |
| | |
| | |
| | |
| | |

Project Name: **EAST RIVER STREET DEVELOPMENT**
27 EAST RIVER STREET, PROVIDENCE, RI 02906

Sheet Name: **PROPOSED PARKING PLAN [LOWER LEVEL]**

| | |
|-----------------|---------------|
| Stamp: | |
| Copyright ©2024 | |
| Project No.: | - |
| Checked By: | KB |
| Drawn By: | KB |
| Scale: | AS NOTED |
| Date: | 08-09-2024 |
| Current Issue: | - |
| Drawing No. | SD1.3A |

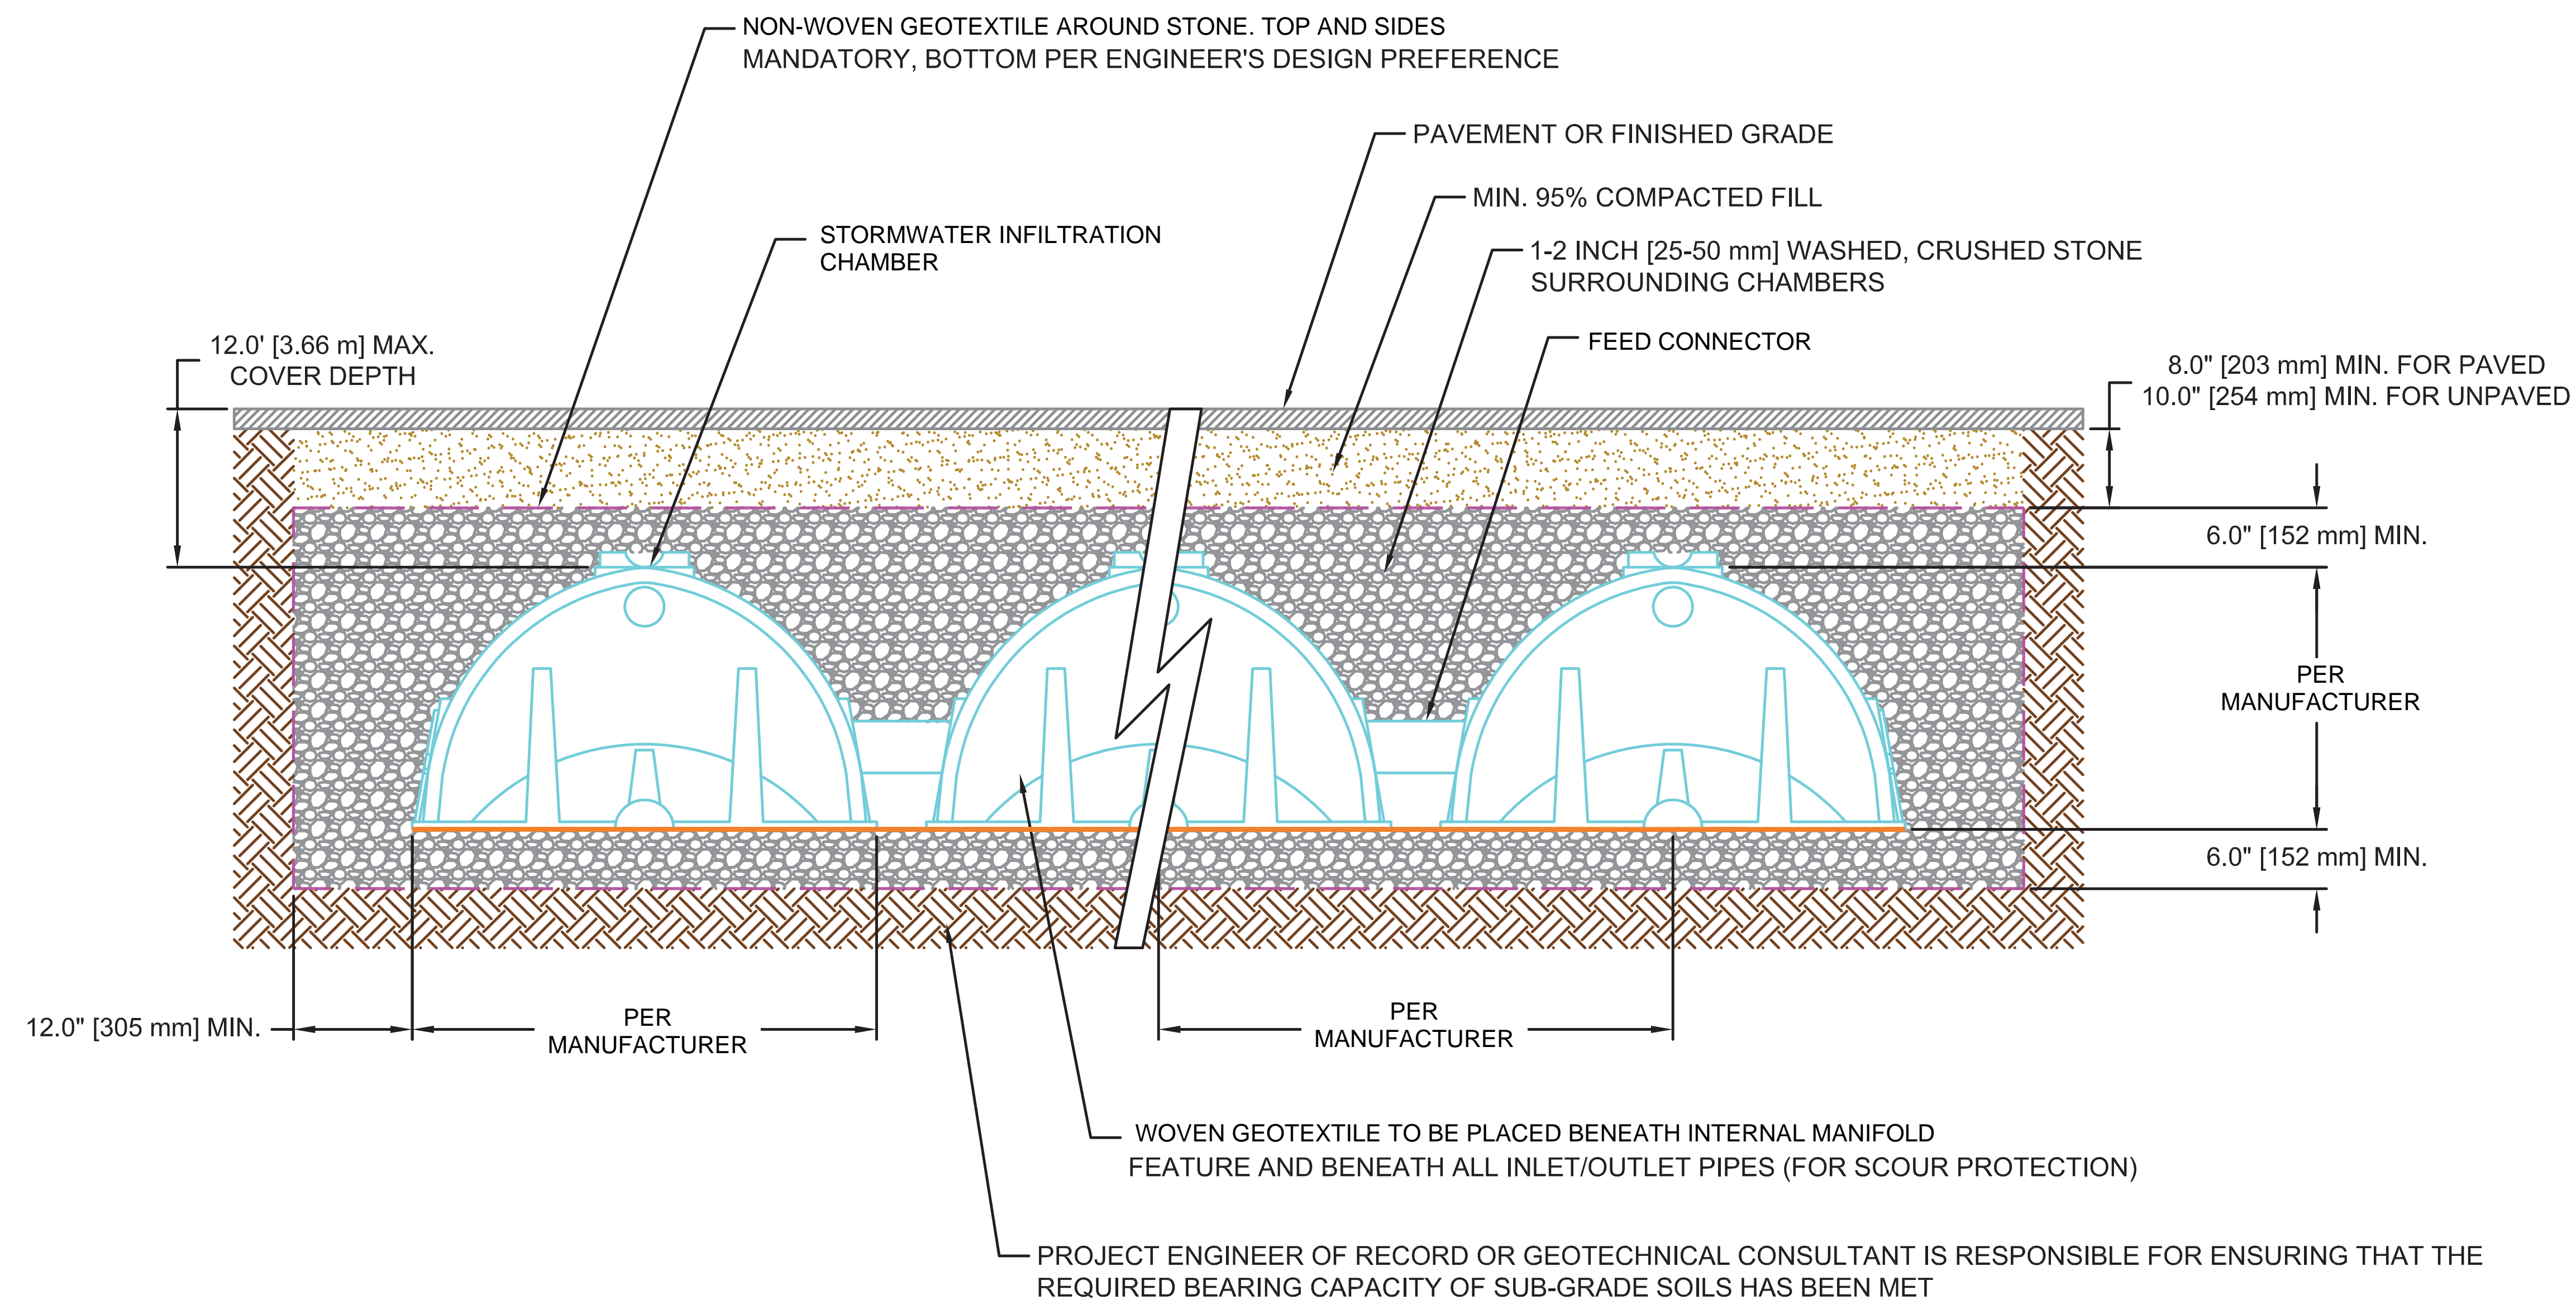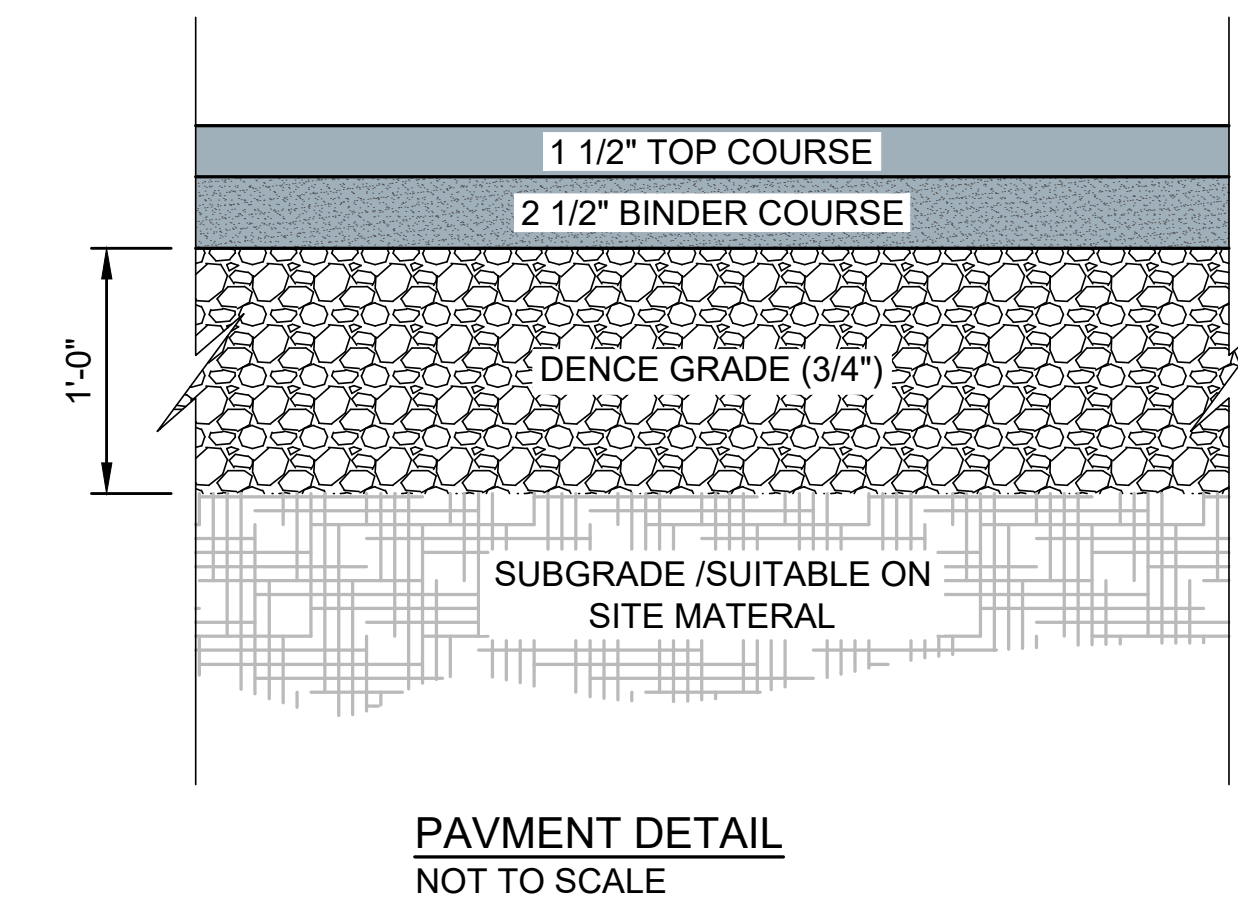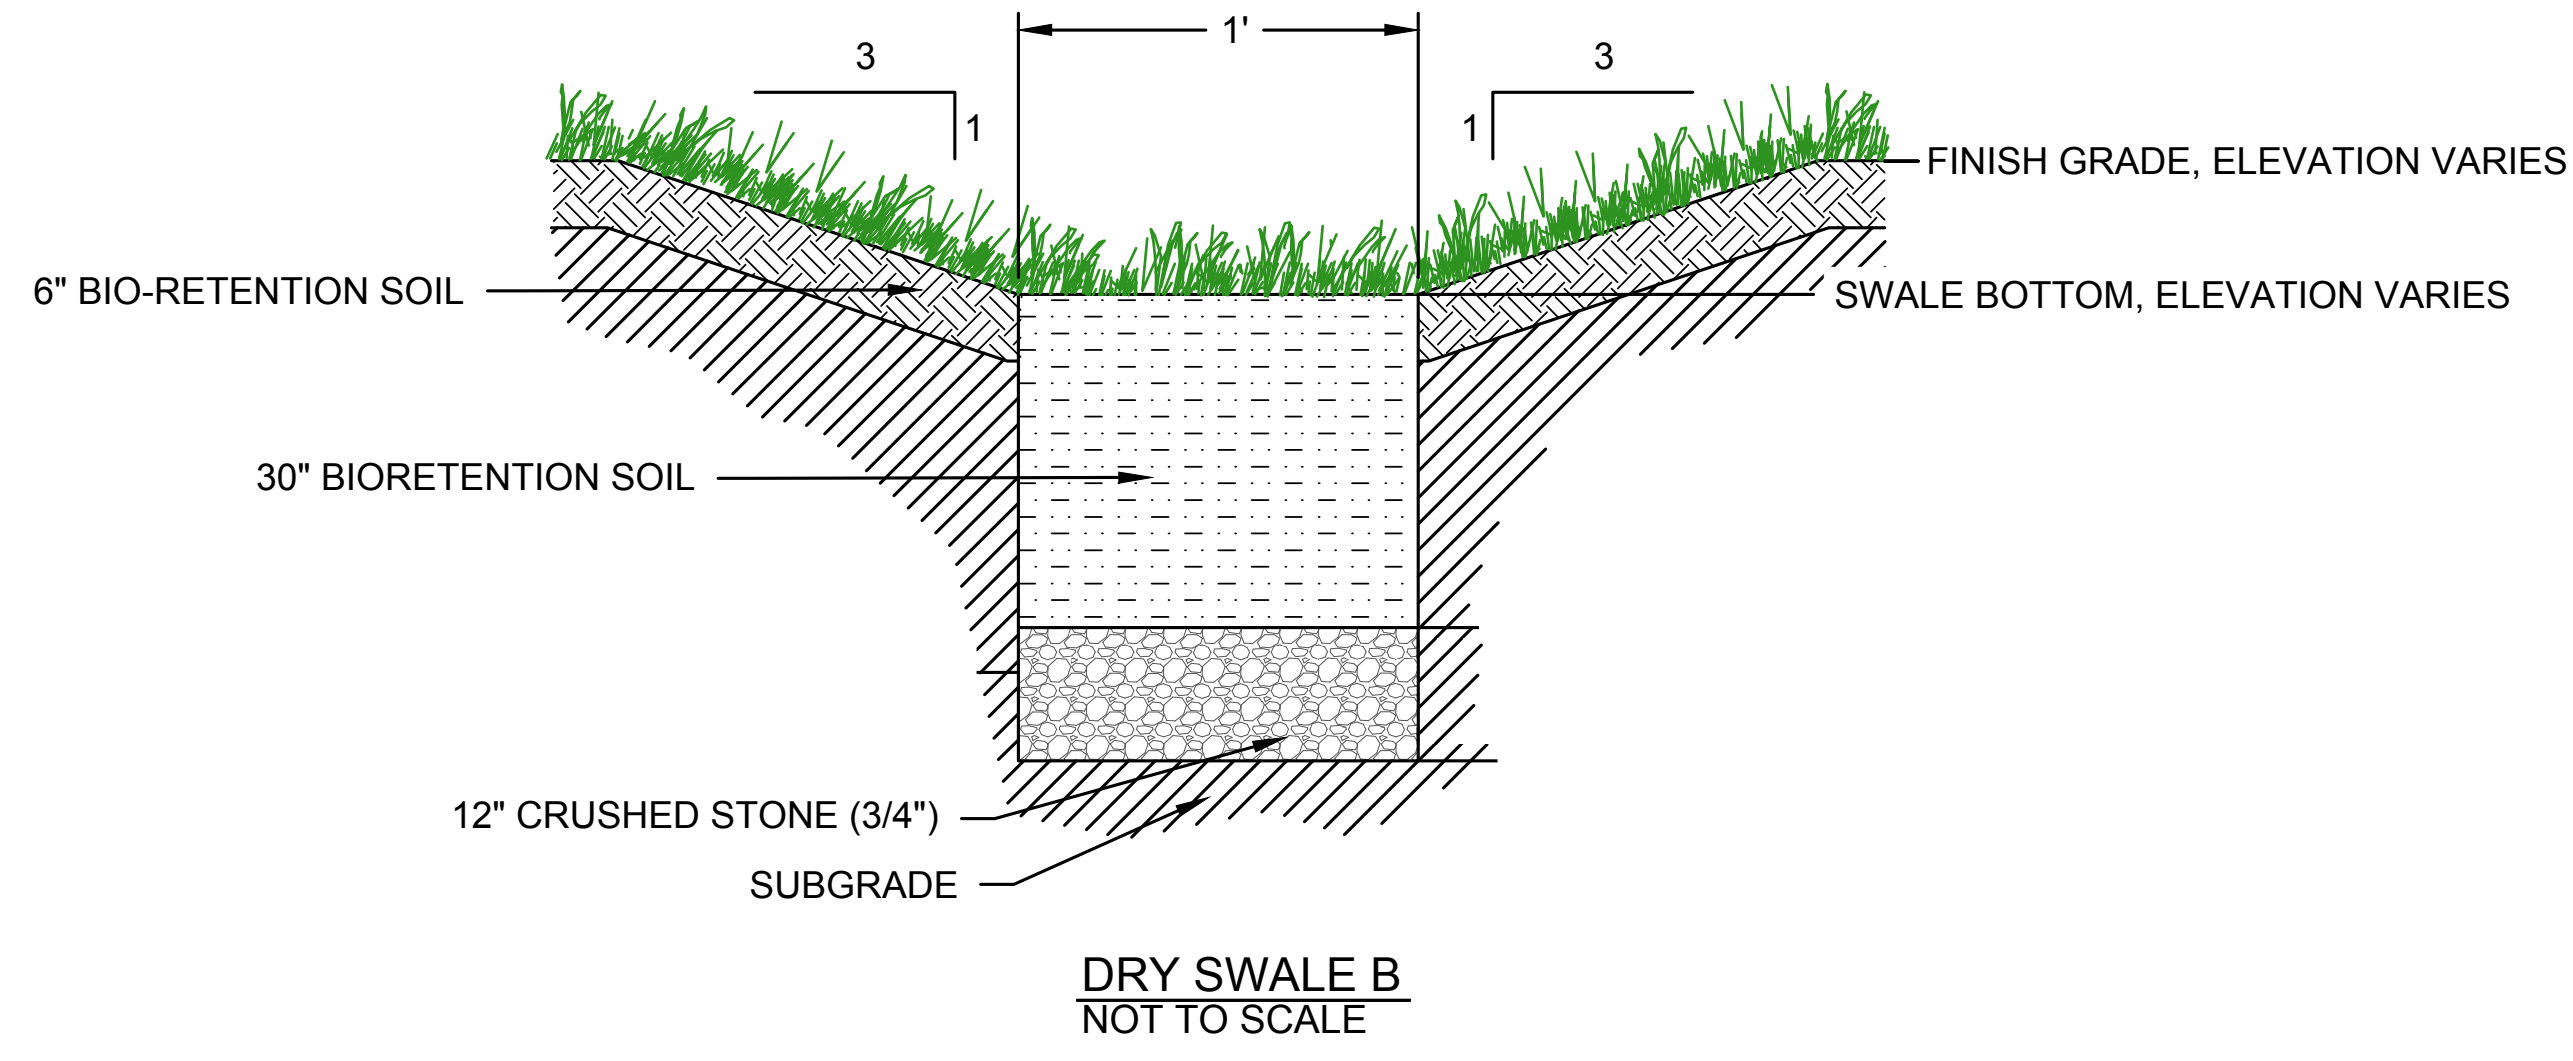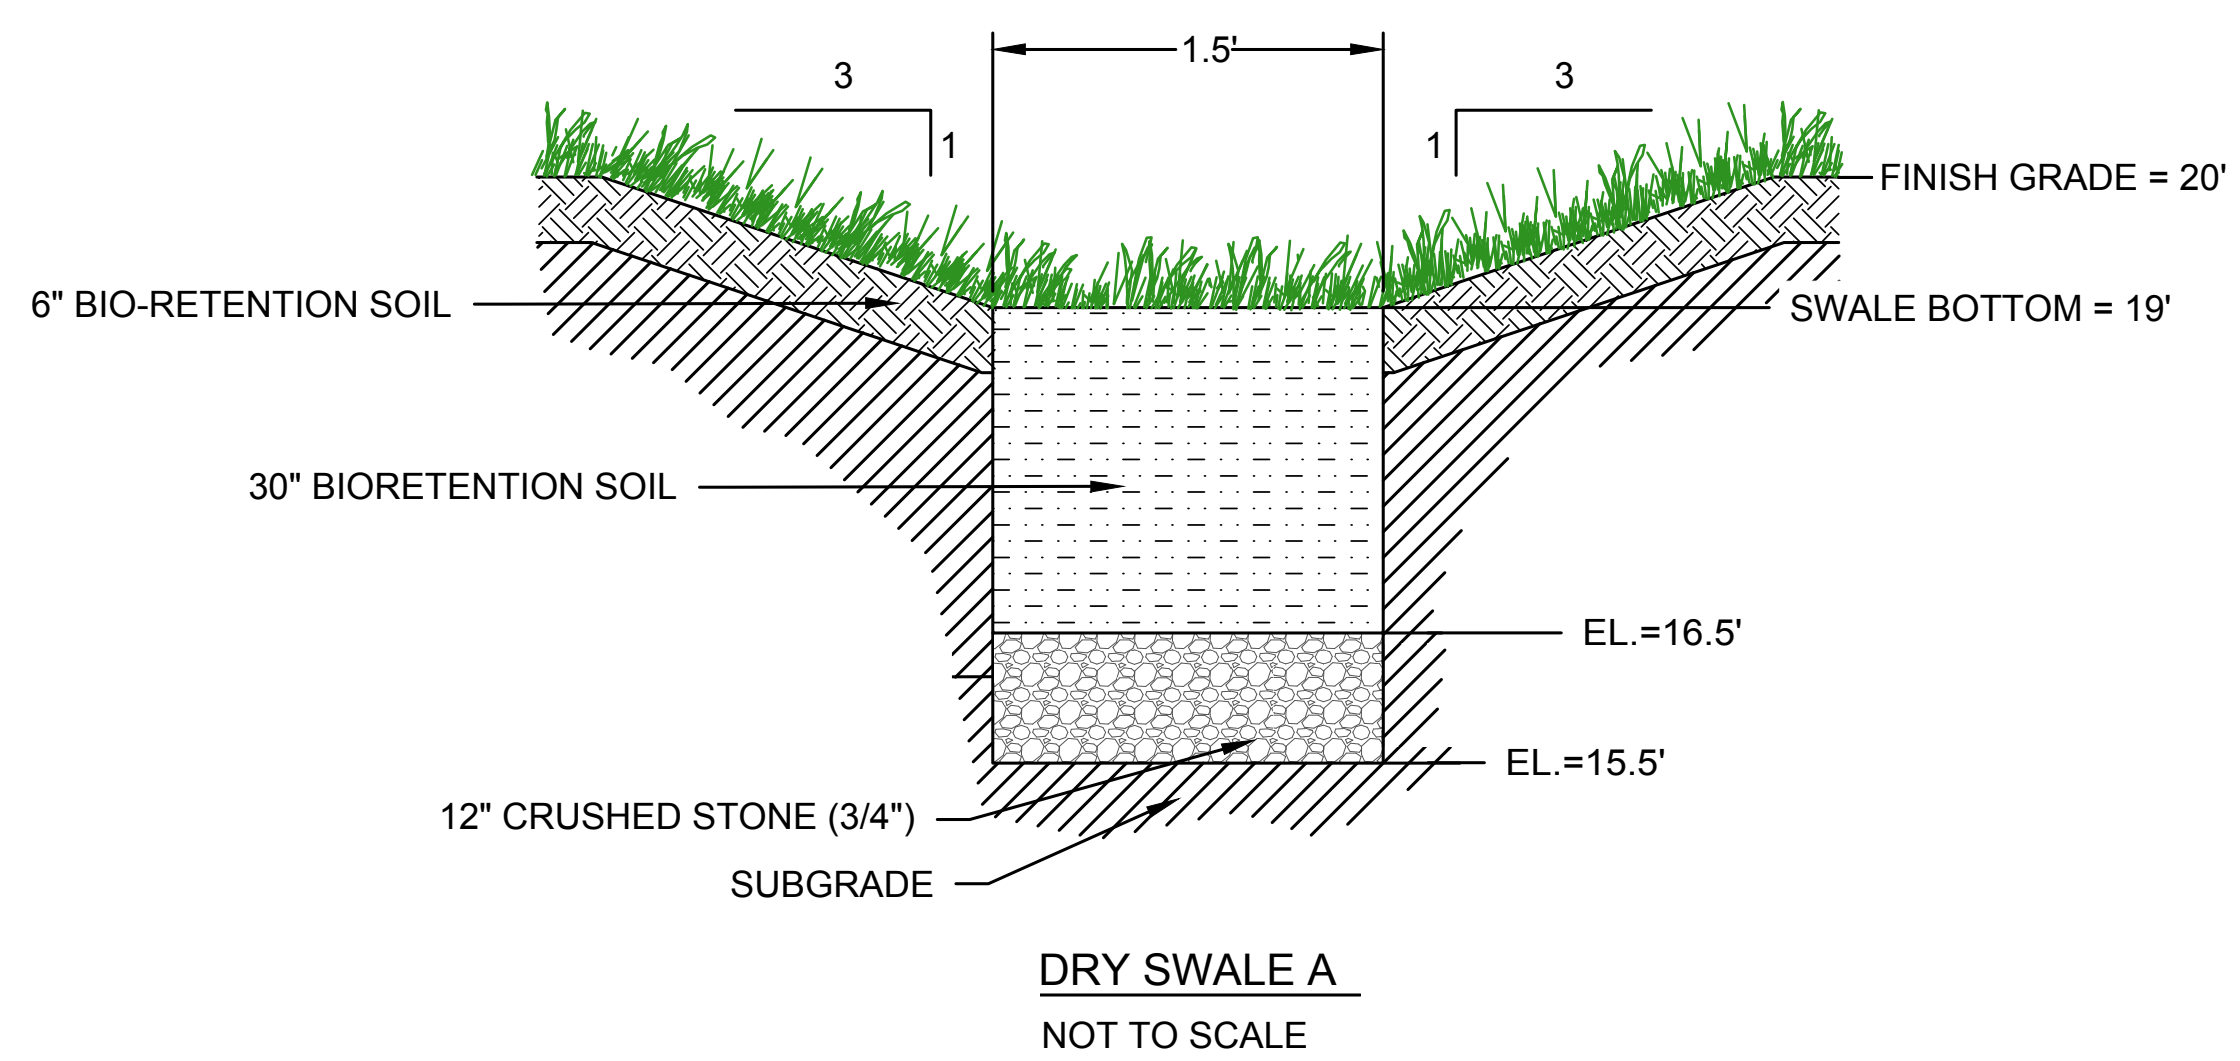

SUBSURFACE INFILTRATION DETAIL

NOT TO SCALE